


0 1000 mm 5000 10000 15000 mm

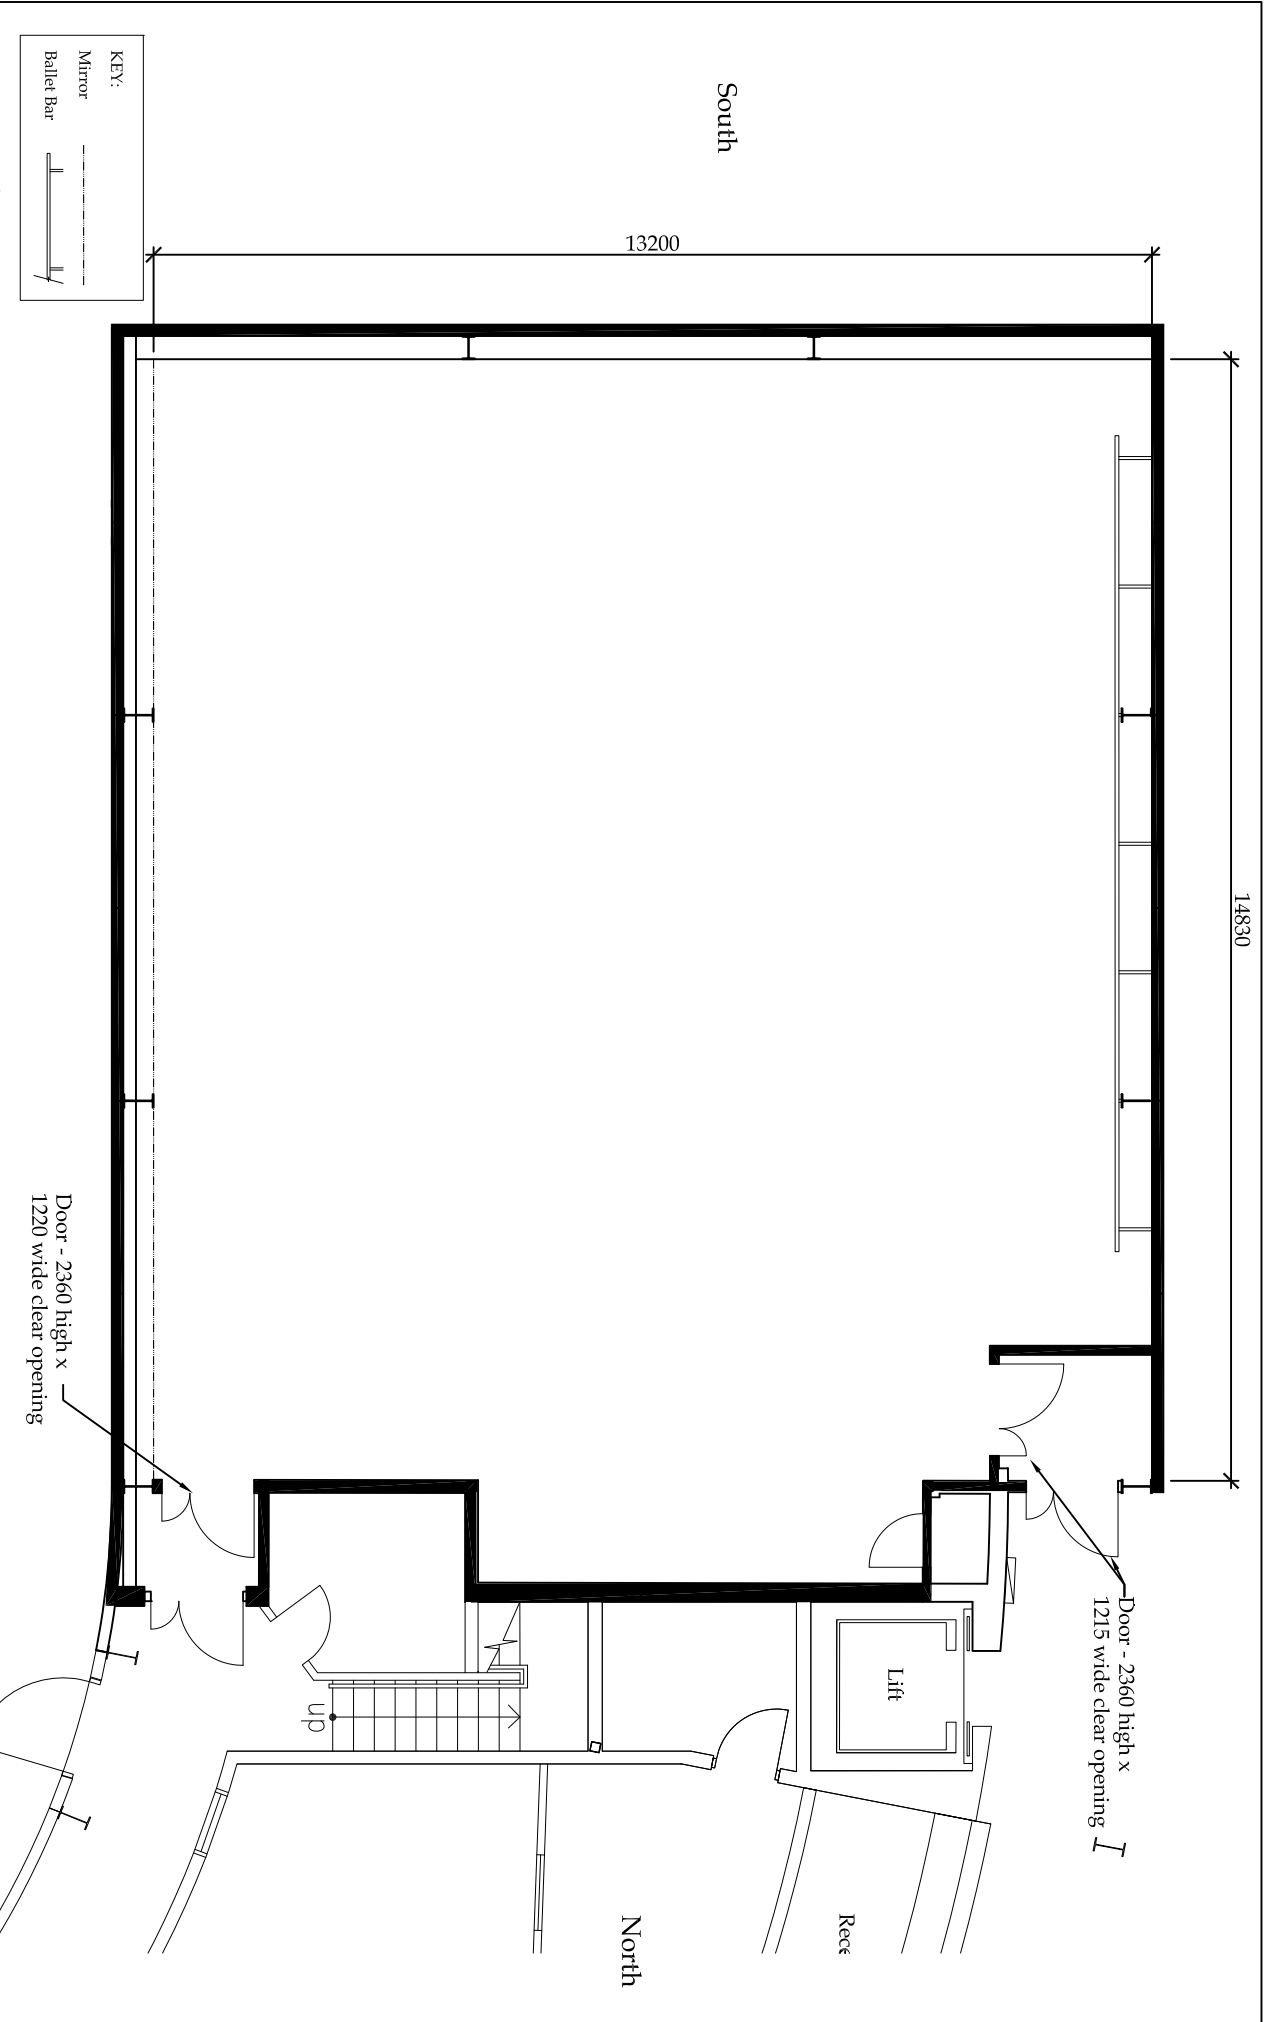

South

13200

14830

Door - 2360 high x 1215 wide clear opening

Door - 2360 high x 1220 wide clear opening

KEY:

- Mirror
- Ballet Bar



ADDRESS
 The University of Waikato
 Gate 1 Kaitiaki Rd
 Private Bg 3105
 Hamilton
 Ph: 647 888 5112
 Fax: 647 888 5113

Academy of Performing Arts
DANCE STUDIO
 Clear Floor Plan

SCALE	1:100	DATE	July 2011	SHEET	1	REVISION	B
DRAWN BY	PB						

This drawing and its contents are the property of The University of Waikato. Any unauthorised employment or reproduction, in full or in part, is forbidden.

